



FLOOR PLAN - AREA "B"
SCALE: 1/8" = 1'-0"

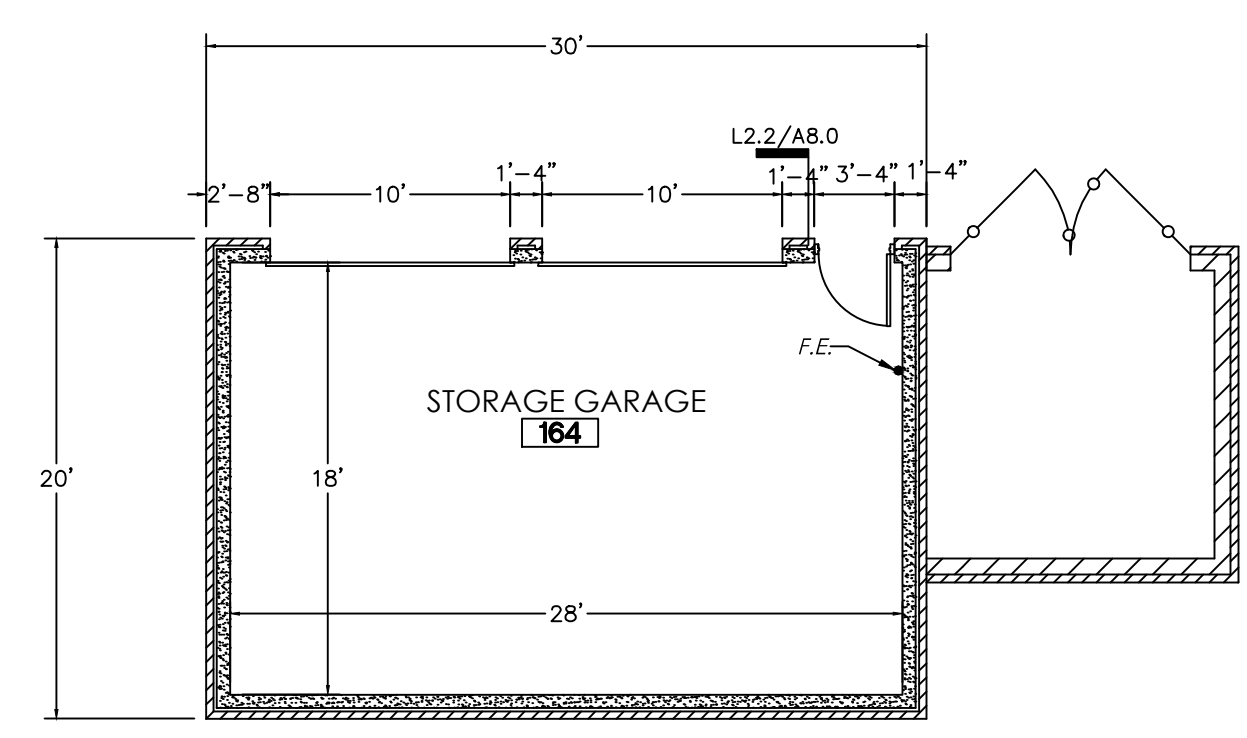


FLOOR PLAN - STORAGE GARAGE
SCALE: 1/8" = 1'-0"

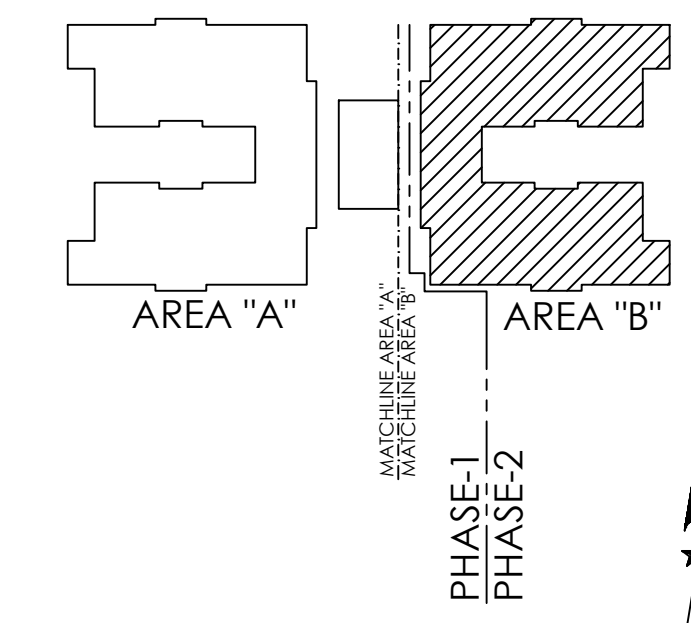


KEY PLAN
SCALE: N.T.S.

**Optimum Personal Care
Assisted Living Facilities**
1110/12/14 Lakeview Dr.
Sugar Land, Texas 77478

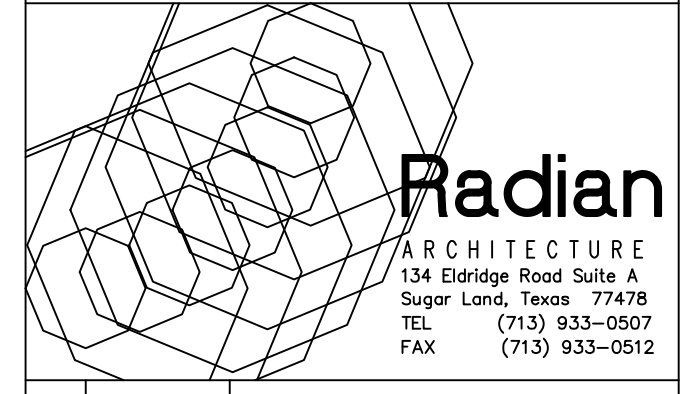

#	Date	Description
1	12.10.12	SCHEMATIC DESIGN
2	02.28.13	50% CONSTRUCTION DOCS.
3	05.30.13	CONTRACTOR SET
4	08.14.13	CONTRACTOR SET - #2
5	08.30.13	PERMIT / TDADS SETS
6	09.10.13	ACI CHANGES
7	11.25.13	TDADS COMMENTS
8	12.10.13	CITY COMMENTS
9	01.23.14	CITY COMMENTS
10	07.17.14	DOORS/WINDOWS REV.
11	08.20.14	FIRE SCREEN WALL
12	10.14.14	PERMIT SET #2
13	07.07.15	GREAT RM. MILLWORK
14	07.10.15	PHASE 2 REVISION
15	09.30.15	CITY COMMENTS
16	05.21.18	PERMIT 3
17	01.21.19	CITY COMMENTS
18	03.05.19	REMOVED BATH TUB

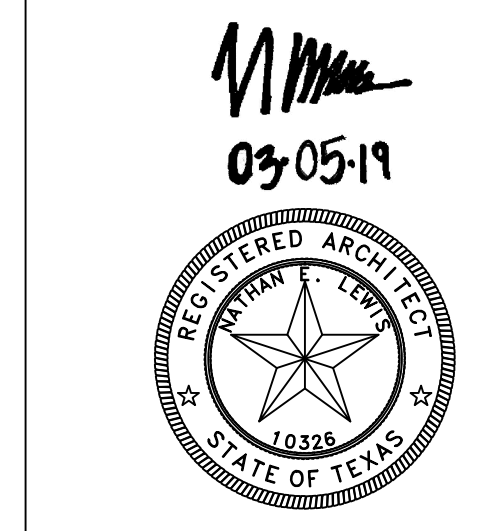

Project No. 1201.31

DIMENSION PLAN

Sheet No.

A2.2