



**PERGOLA DETAIL**  
SCALE: 1/2" = 1'-0"

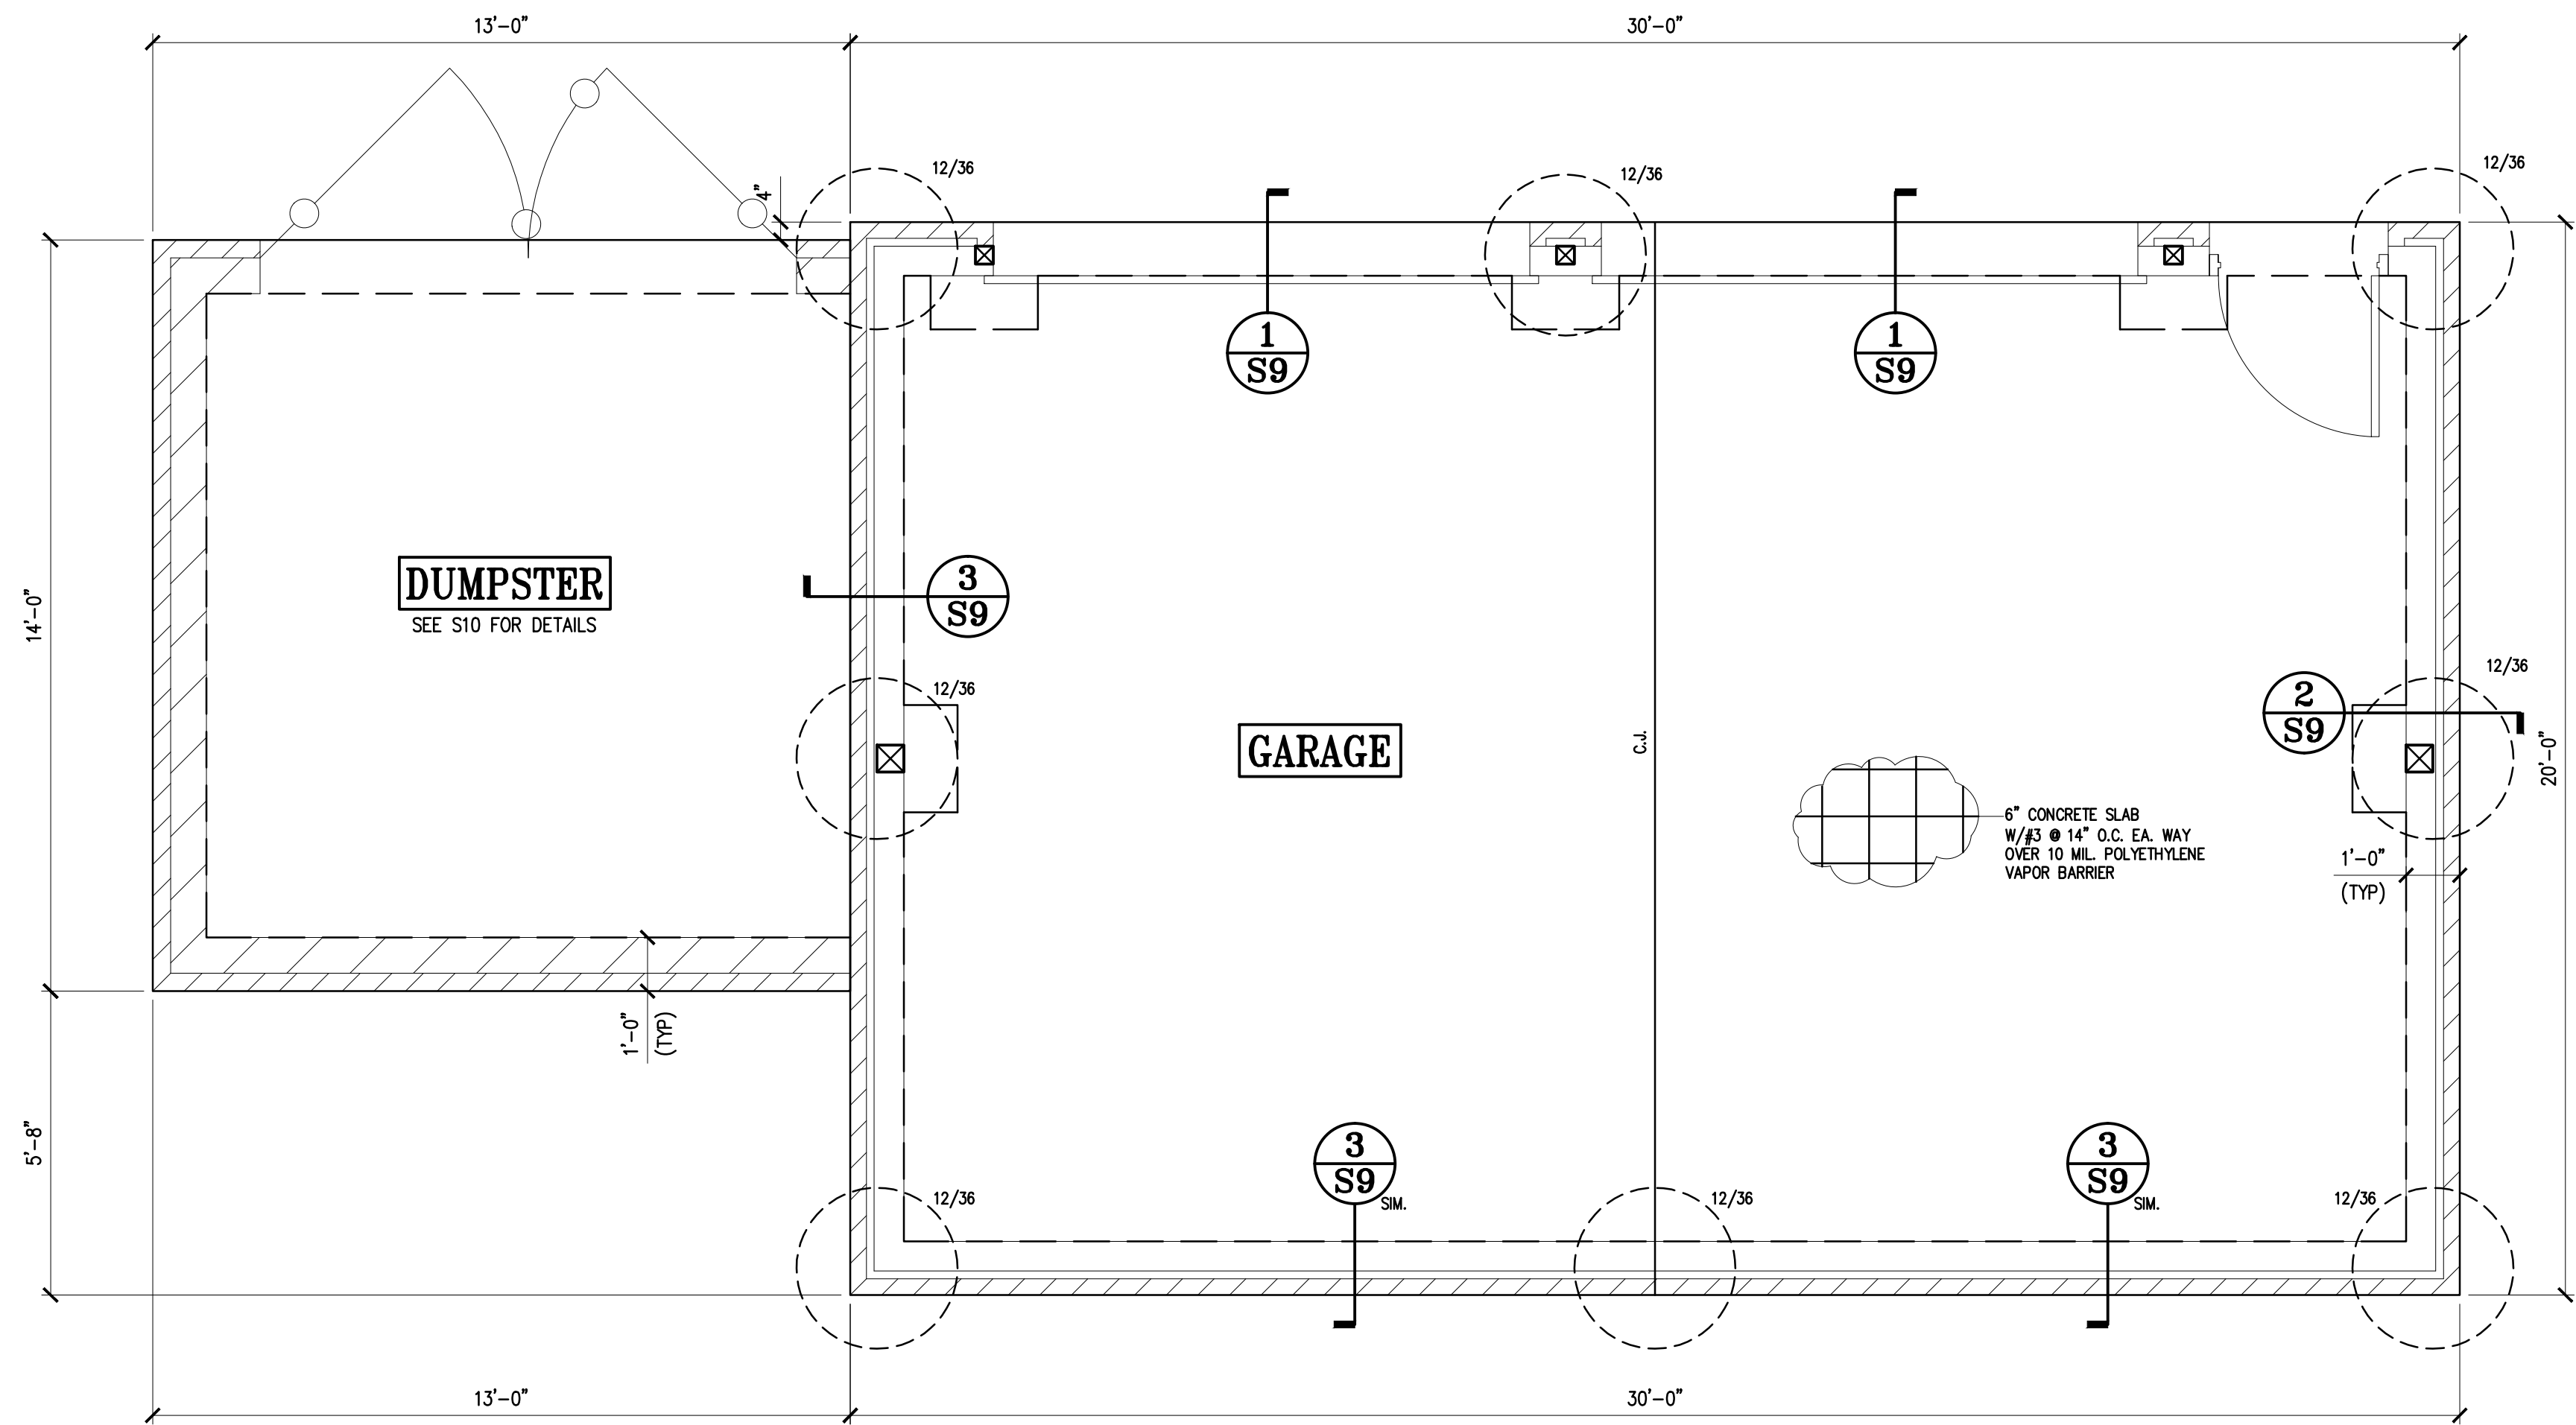


**DUMPSTER GARAGE FOUNDATION PLAN**


SCALE: 3/8" = 1'-0"

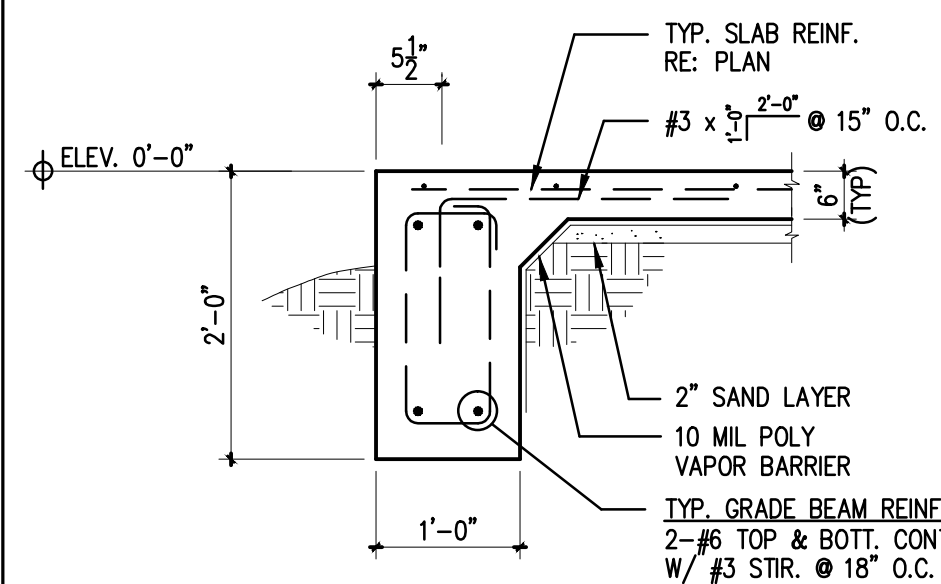


**1 SECTION: TYPICAL GRADE BEAM @ O.H. DOOR**

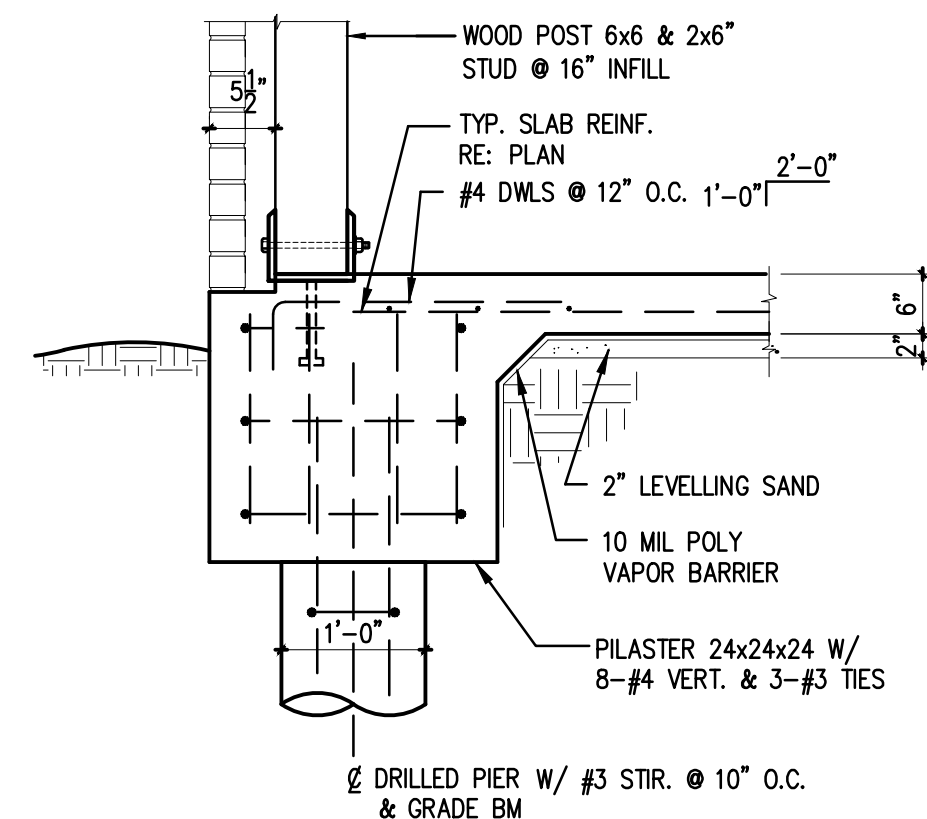

**2 SECTION: AT COLUMN & WALL**

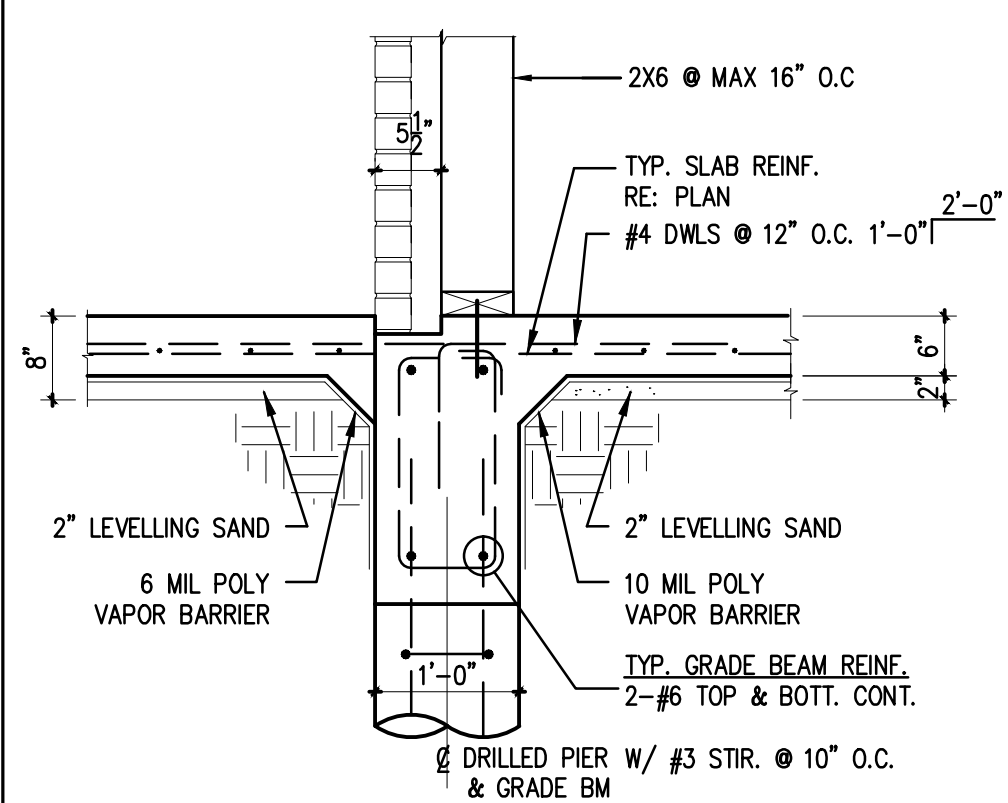


**3 SECTION: AT EXTERIOR BEAM & WALL**

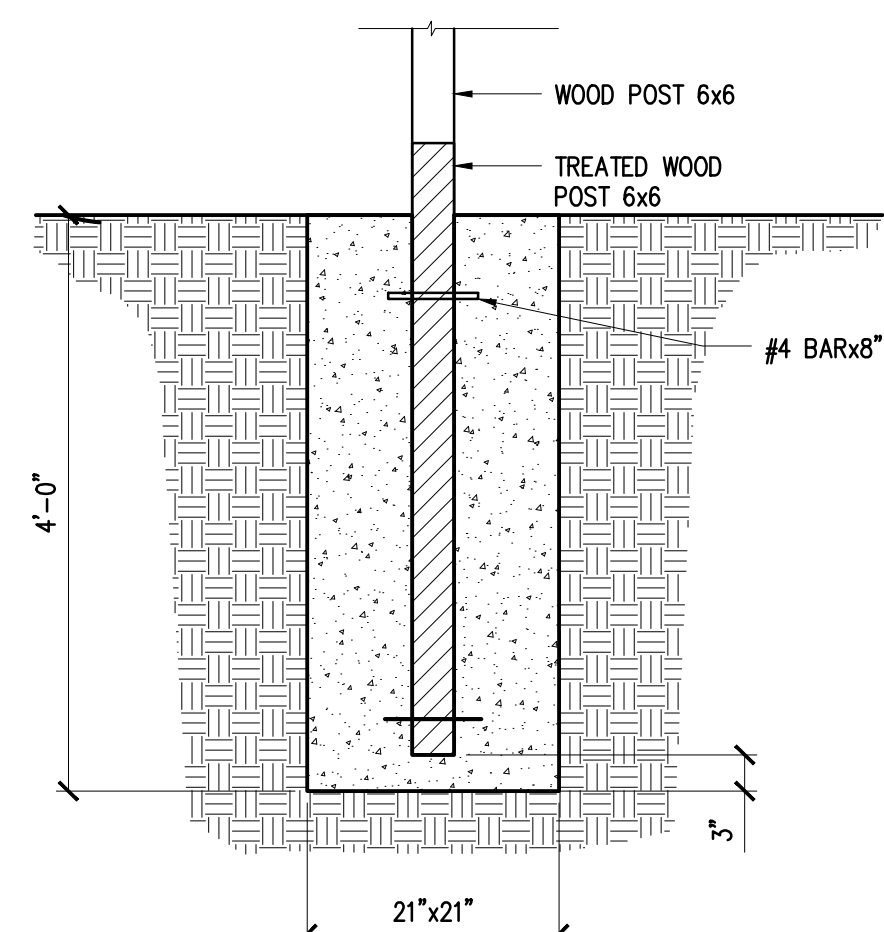

**4 SECTION: PERGOLA POST FOUNDATION DETAIL**

**WALL DETAILS**

- 2x6 STUD @ 16"
- 5/8" PLYWOOD ON EXTERIOR FACE OF WALLS
- ROOF DECK 5/8" PLYWOOD EXTERIOR GRADE

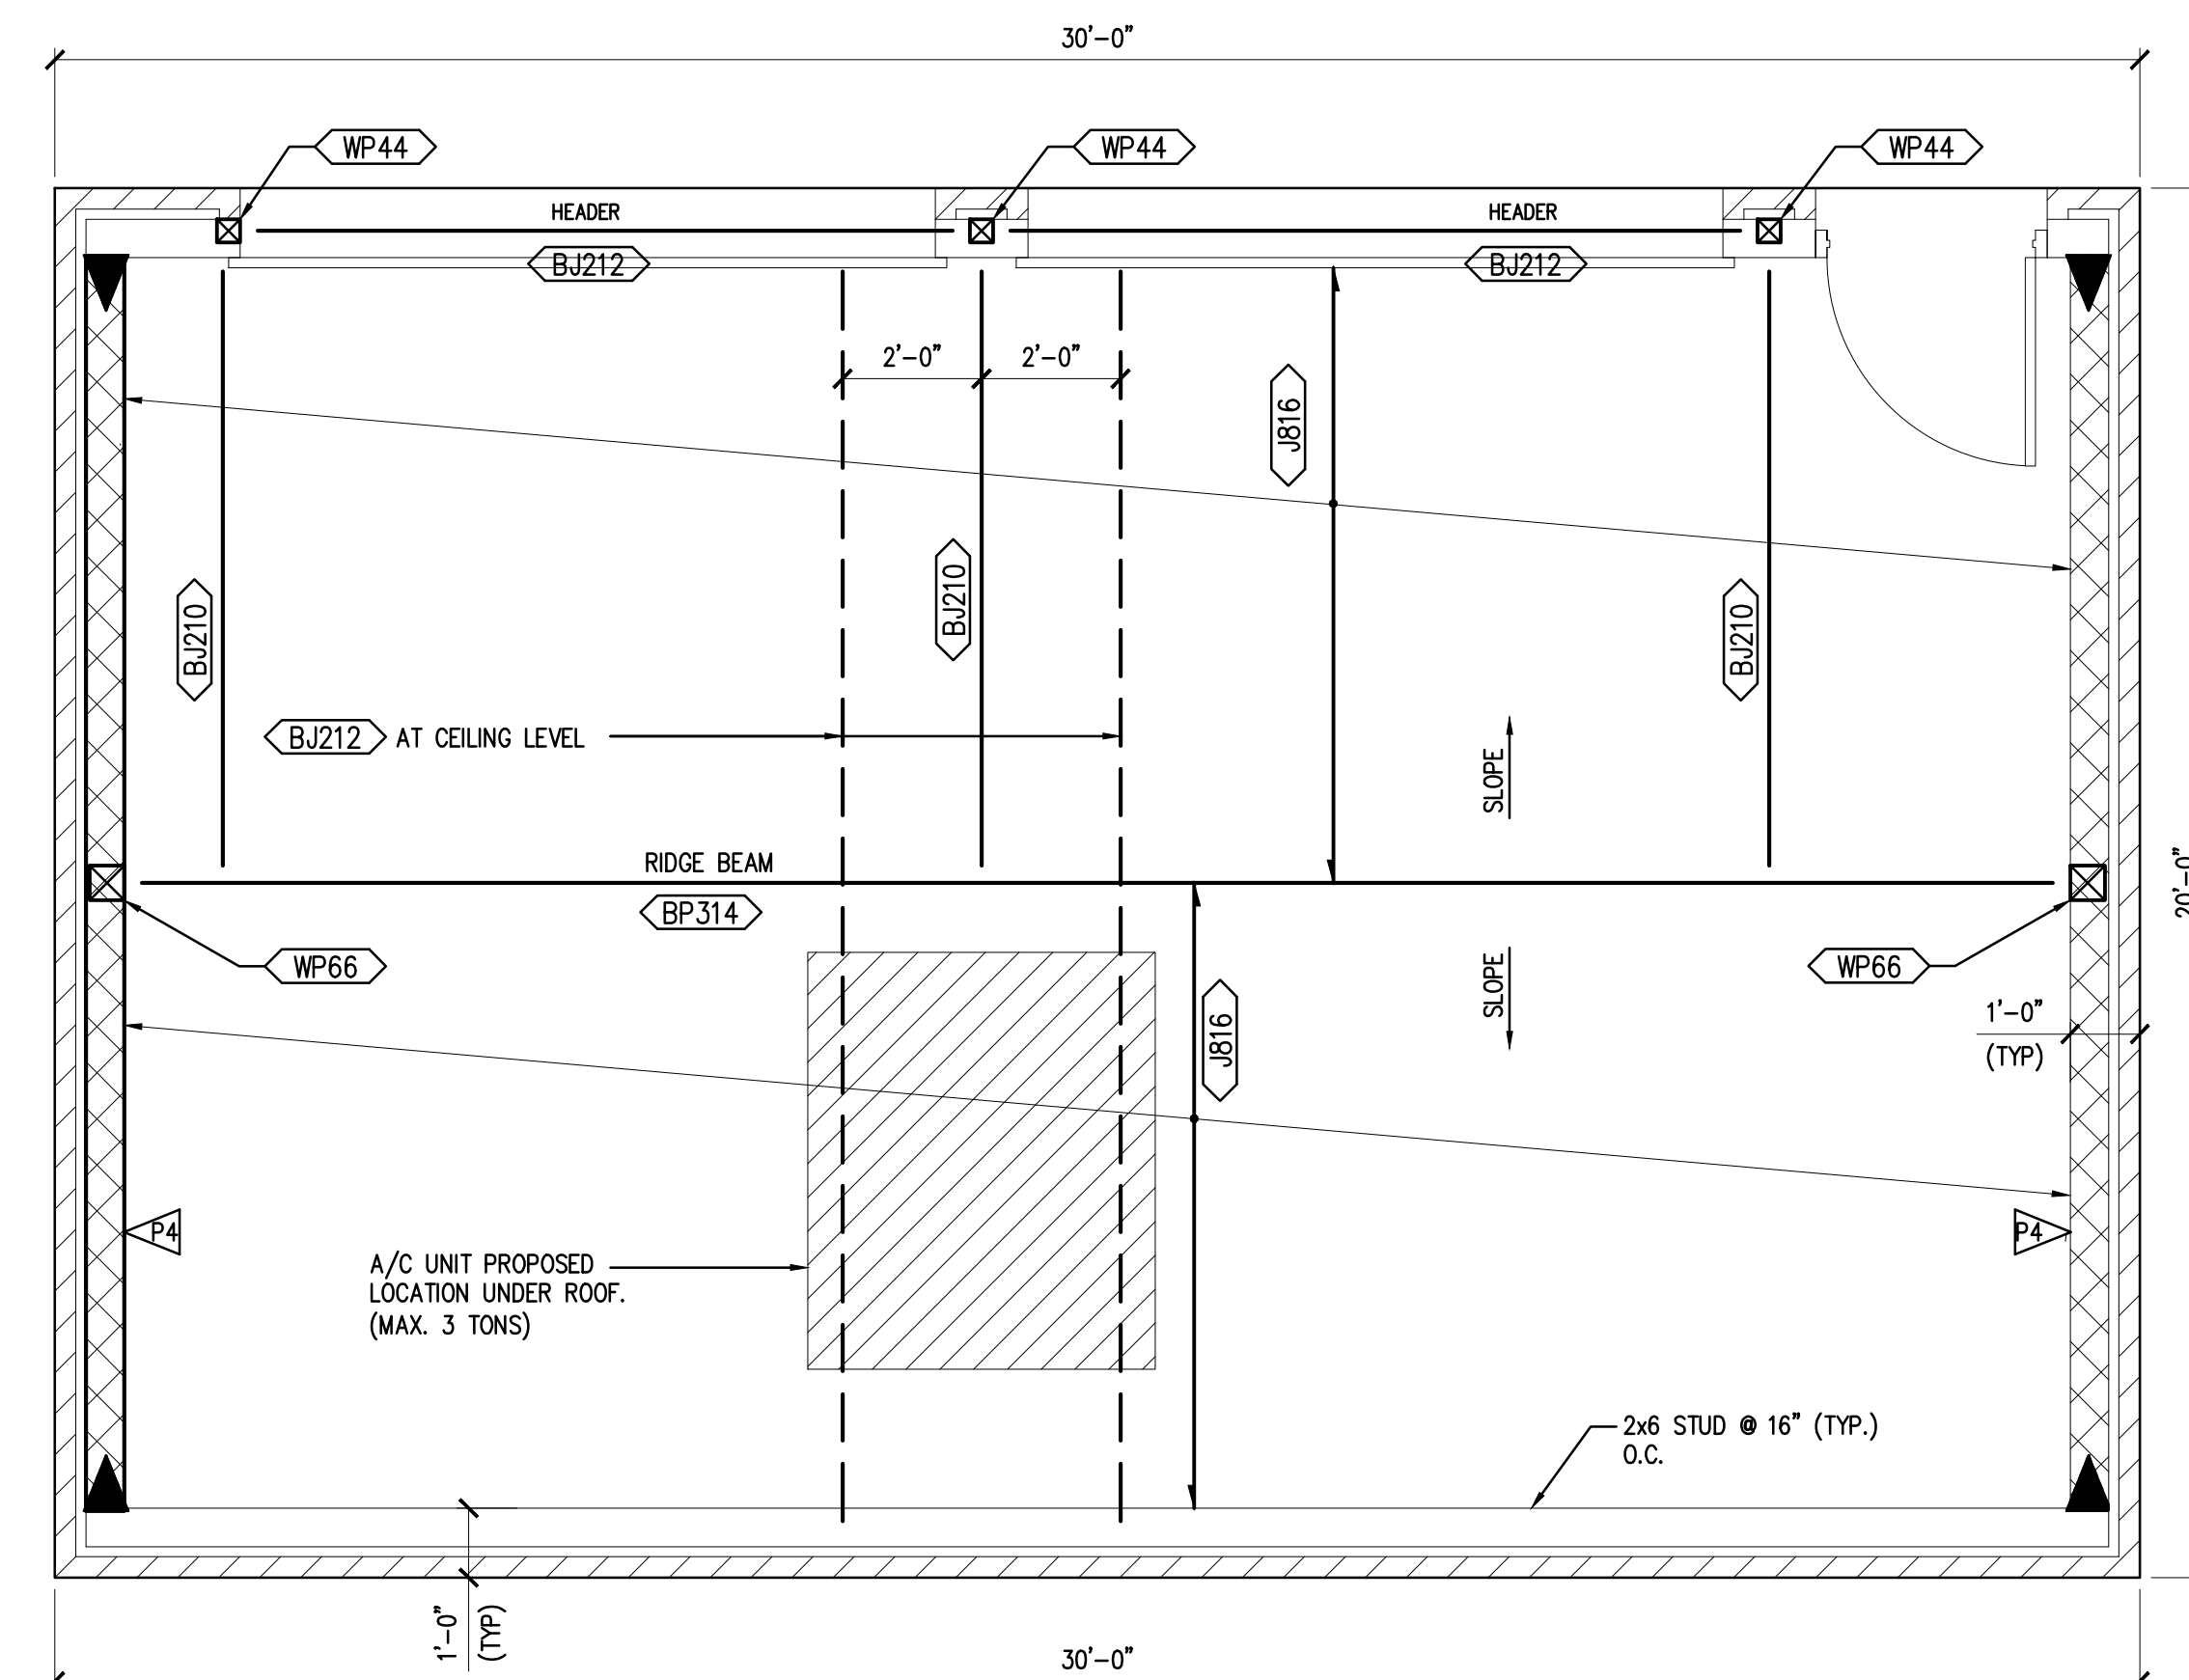

**GARAGE ROOF FRAMING PLAN**

SCALE: 3/8" = 1'-0"

**GARAGE FOUNDATION & ROOF FRAMING**

**OPTIMUM PERSONAL CARE PH.2**

1110 LAKEVIEW DRIVE  
SUGAR LAND, TX. 77478

**ISSUE HISTORY**

DATE	ISSUED FOR
	CLIENT REVIEW
	PERMIT
	CONSTRUCTION

05/23/18



**PE** BUILDINGS  
BRIDGES  
INSPECTIONS  
MARINE STRUCTURES  
CIVIL ENGINEERING &  
STRUCTURAL ENGINEERING

**PARAMOUNT ENGINEERING LLC**

10145 LONG POINT DR.  
HOUSTON, TX 77043  
TEL : (713) 636-9977  
FAX : (713) 888-9872  
CEL : (713) 204-1742

TBPE REGISTRATION # F-3394

DRAWN BY: E.V. CHECKED BY: M.M.

PROJ. NO.: PE12-225

SHEET: **S9**